
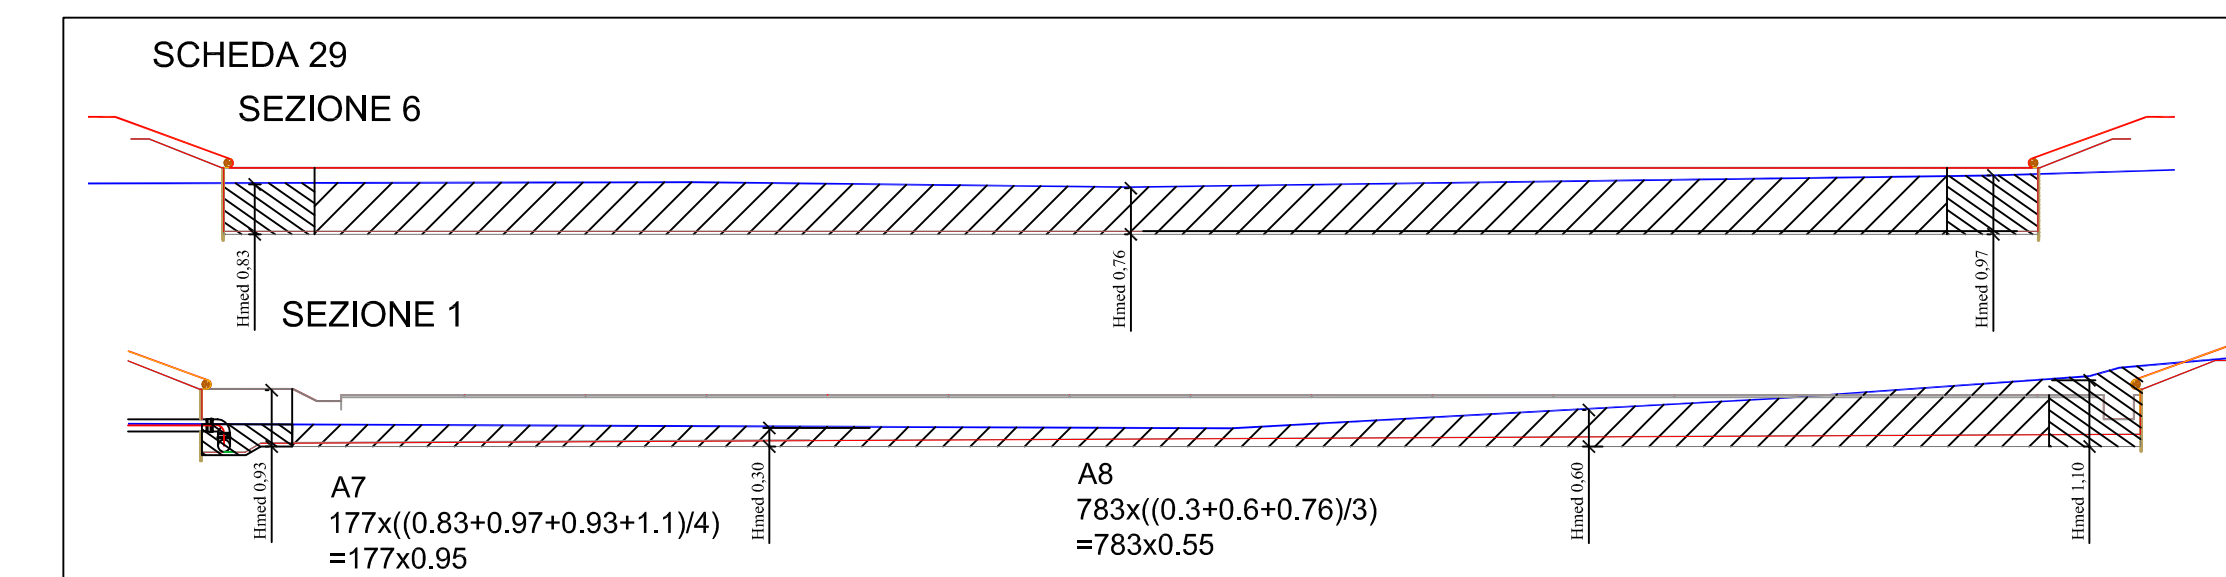
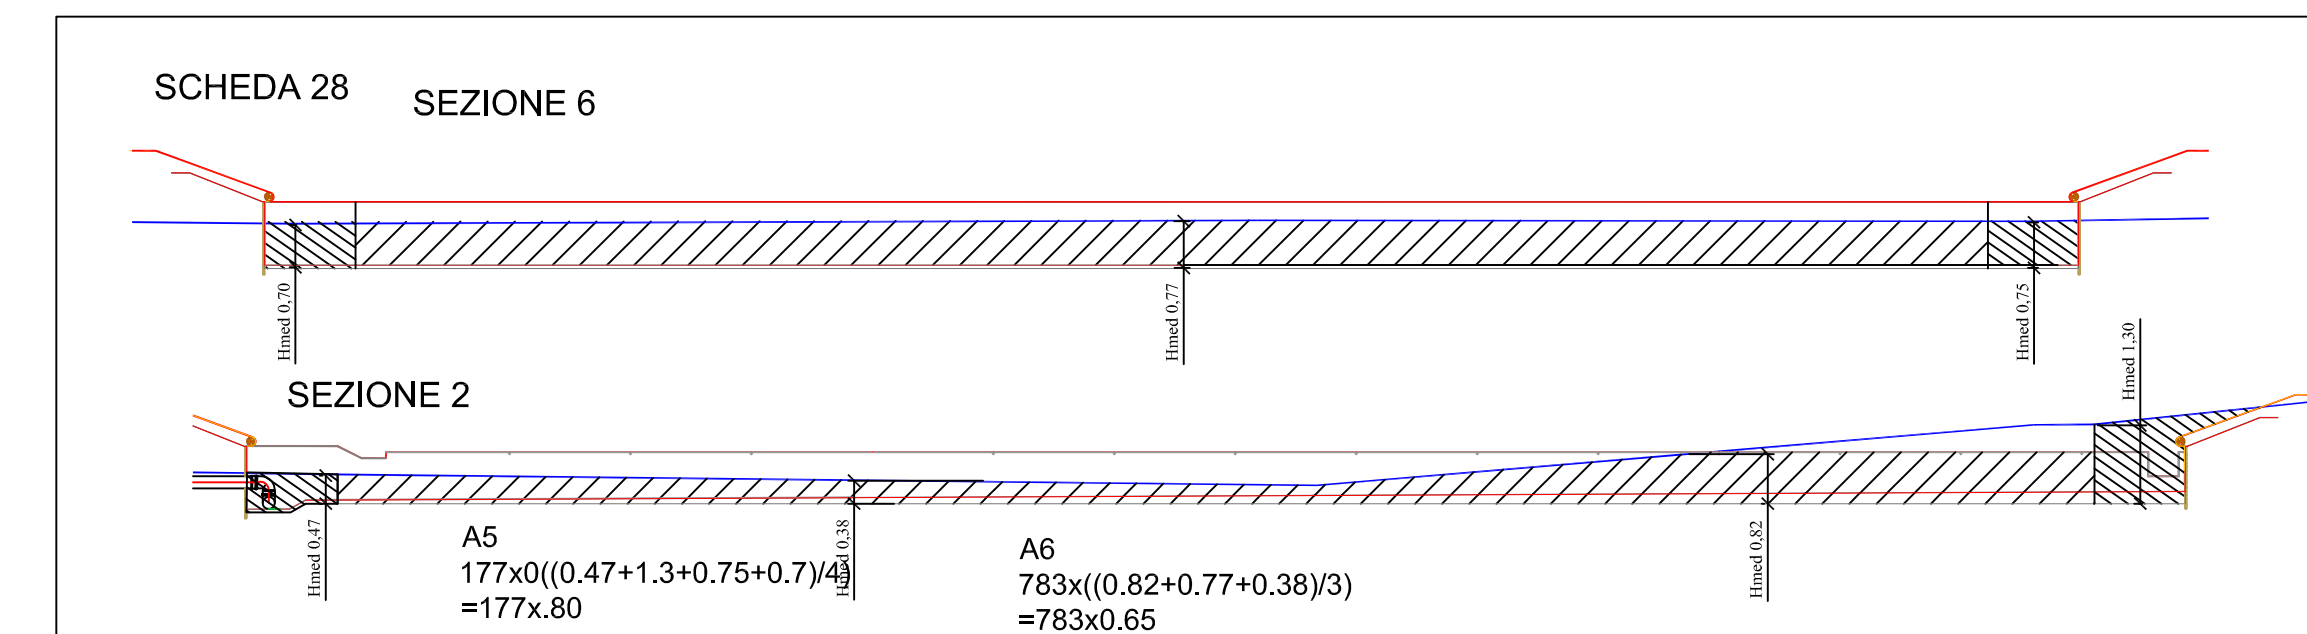
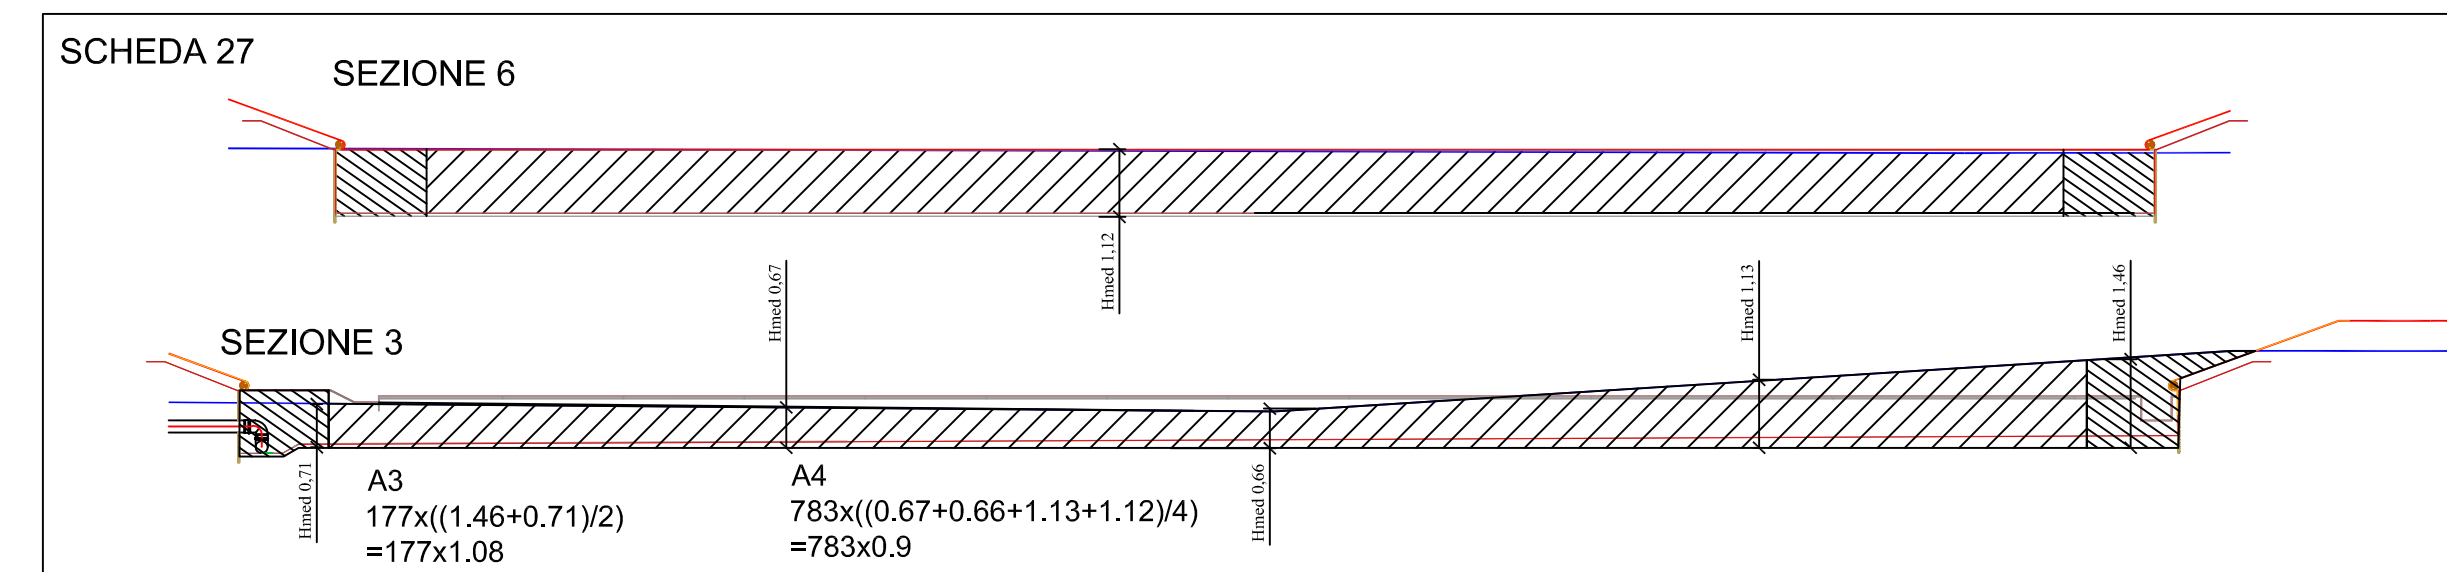
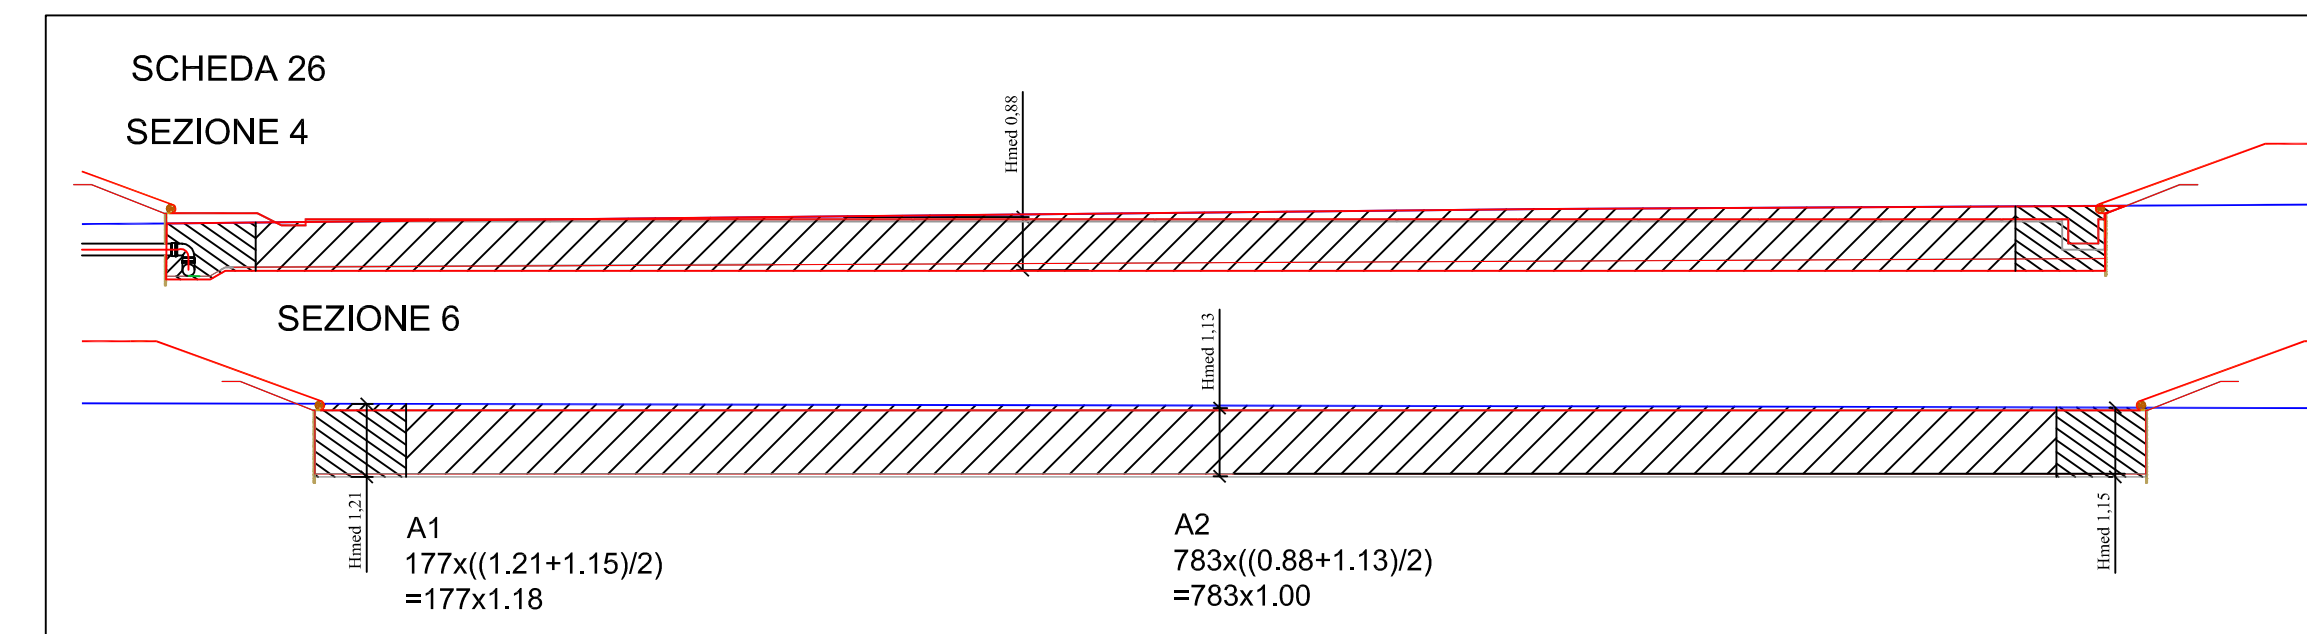
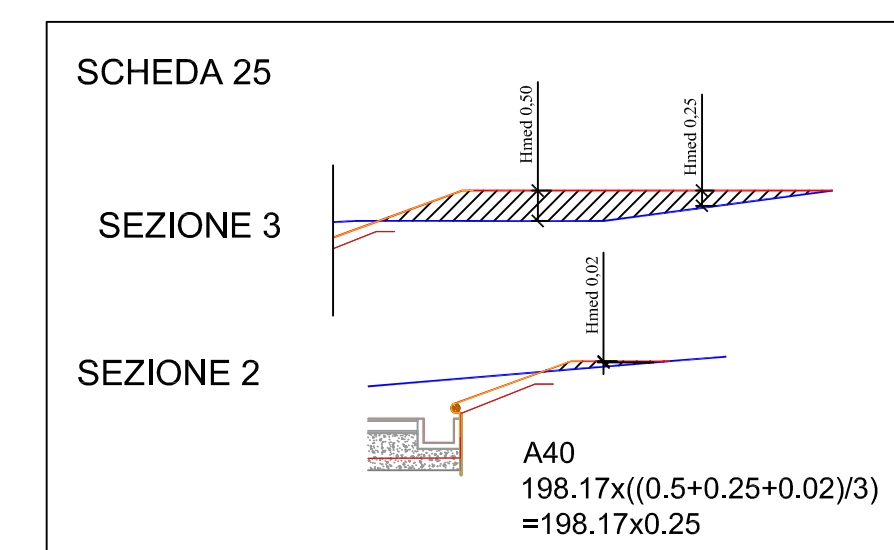
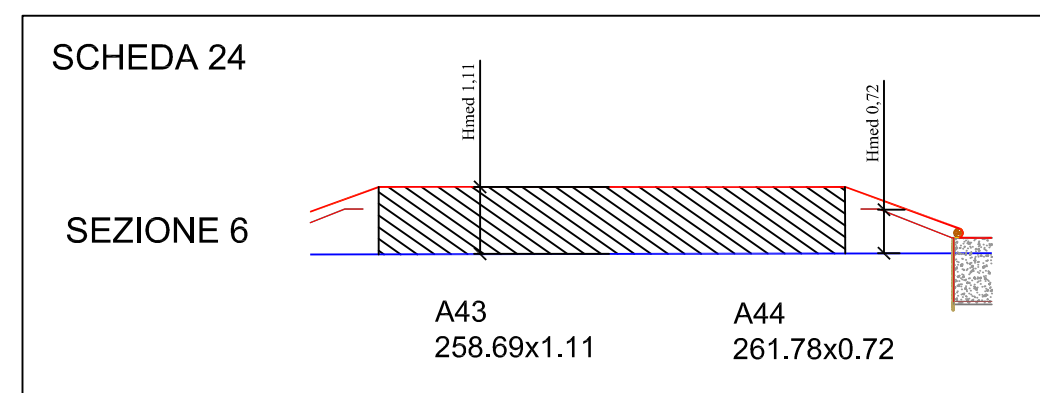
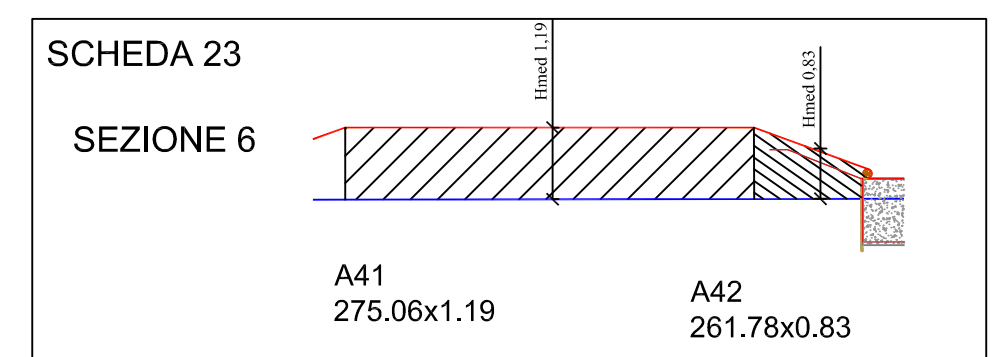
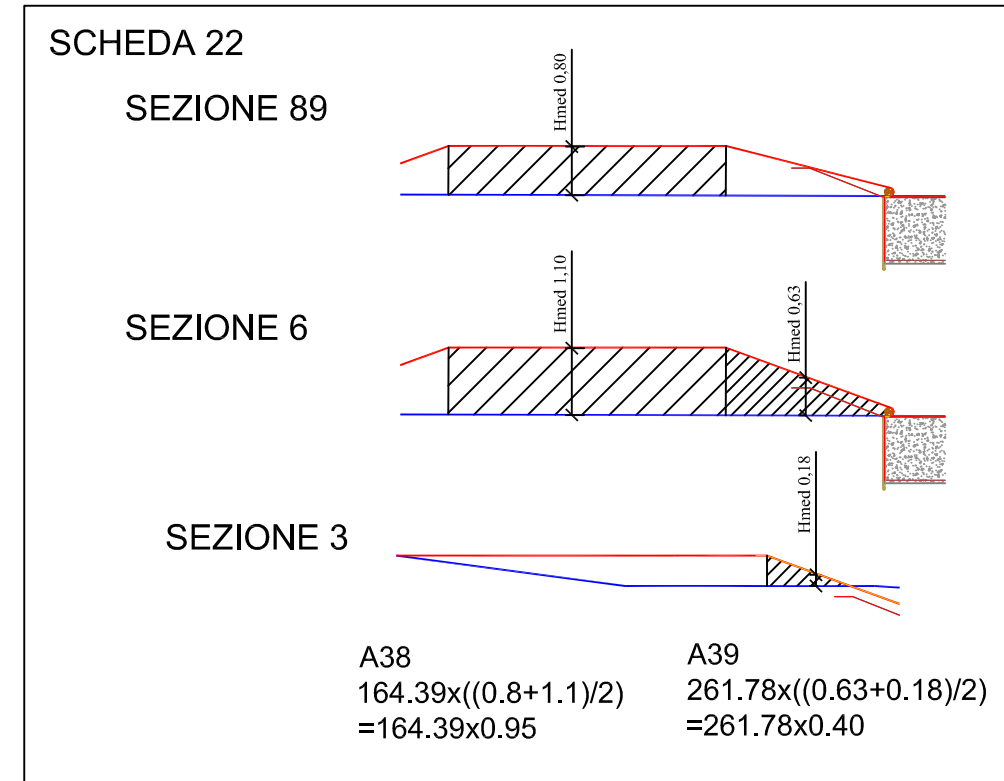
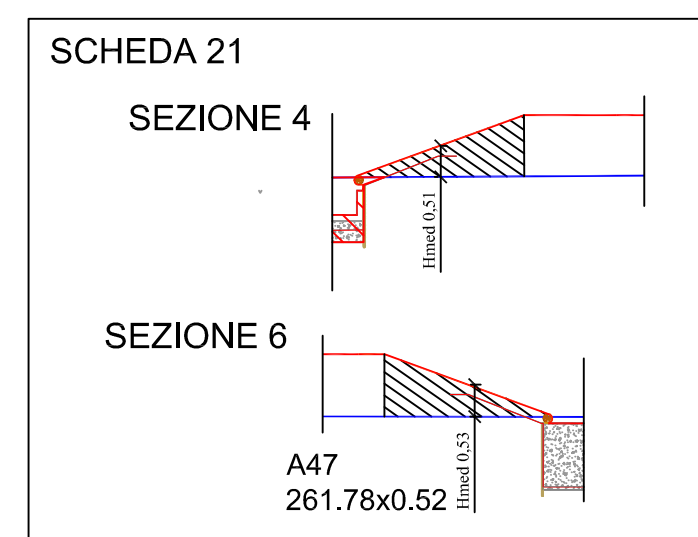
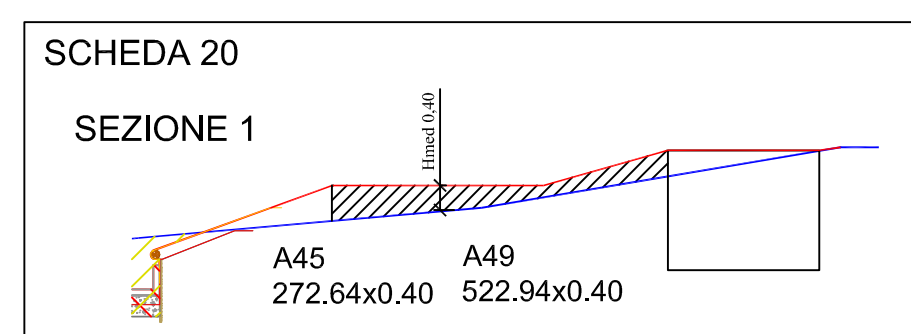
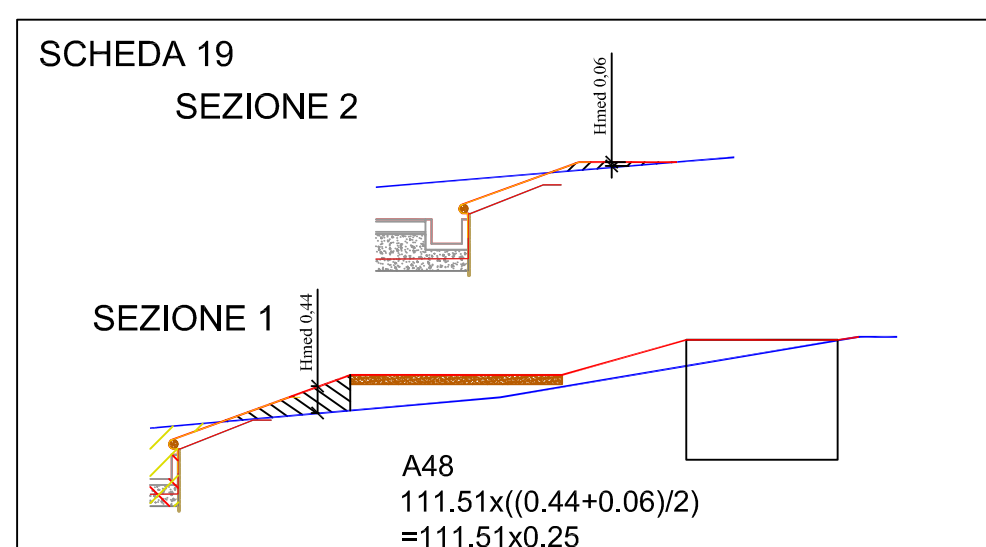
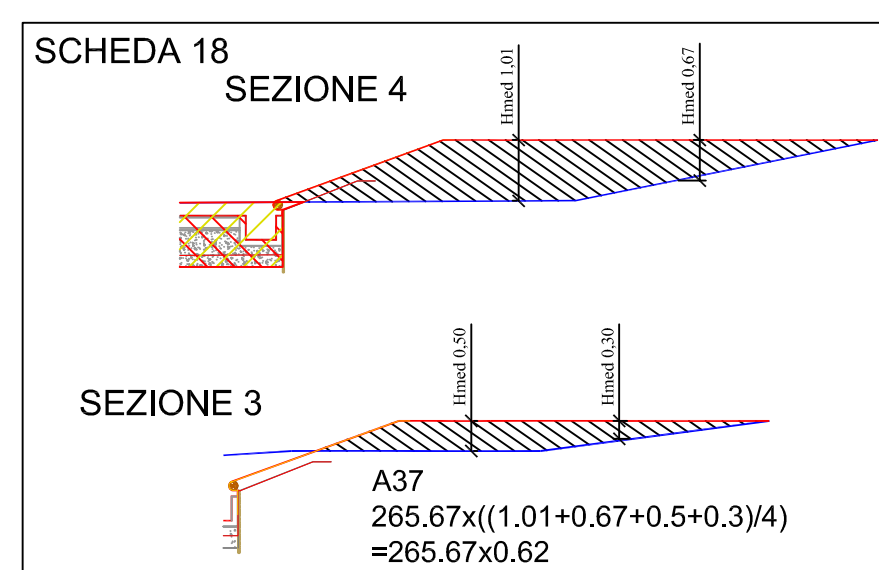
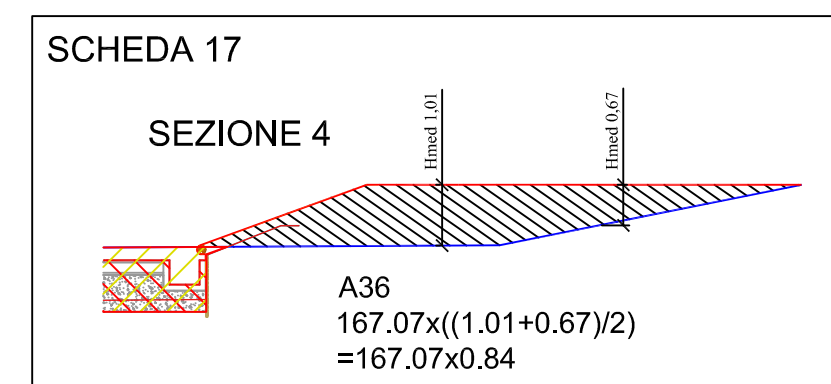
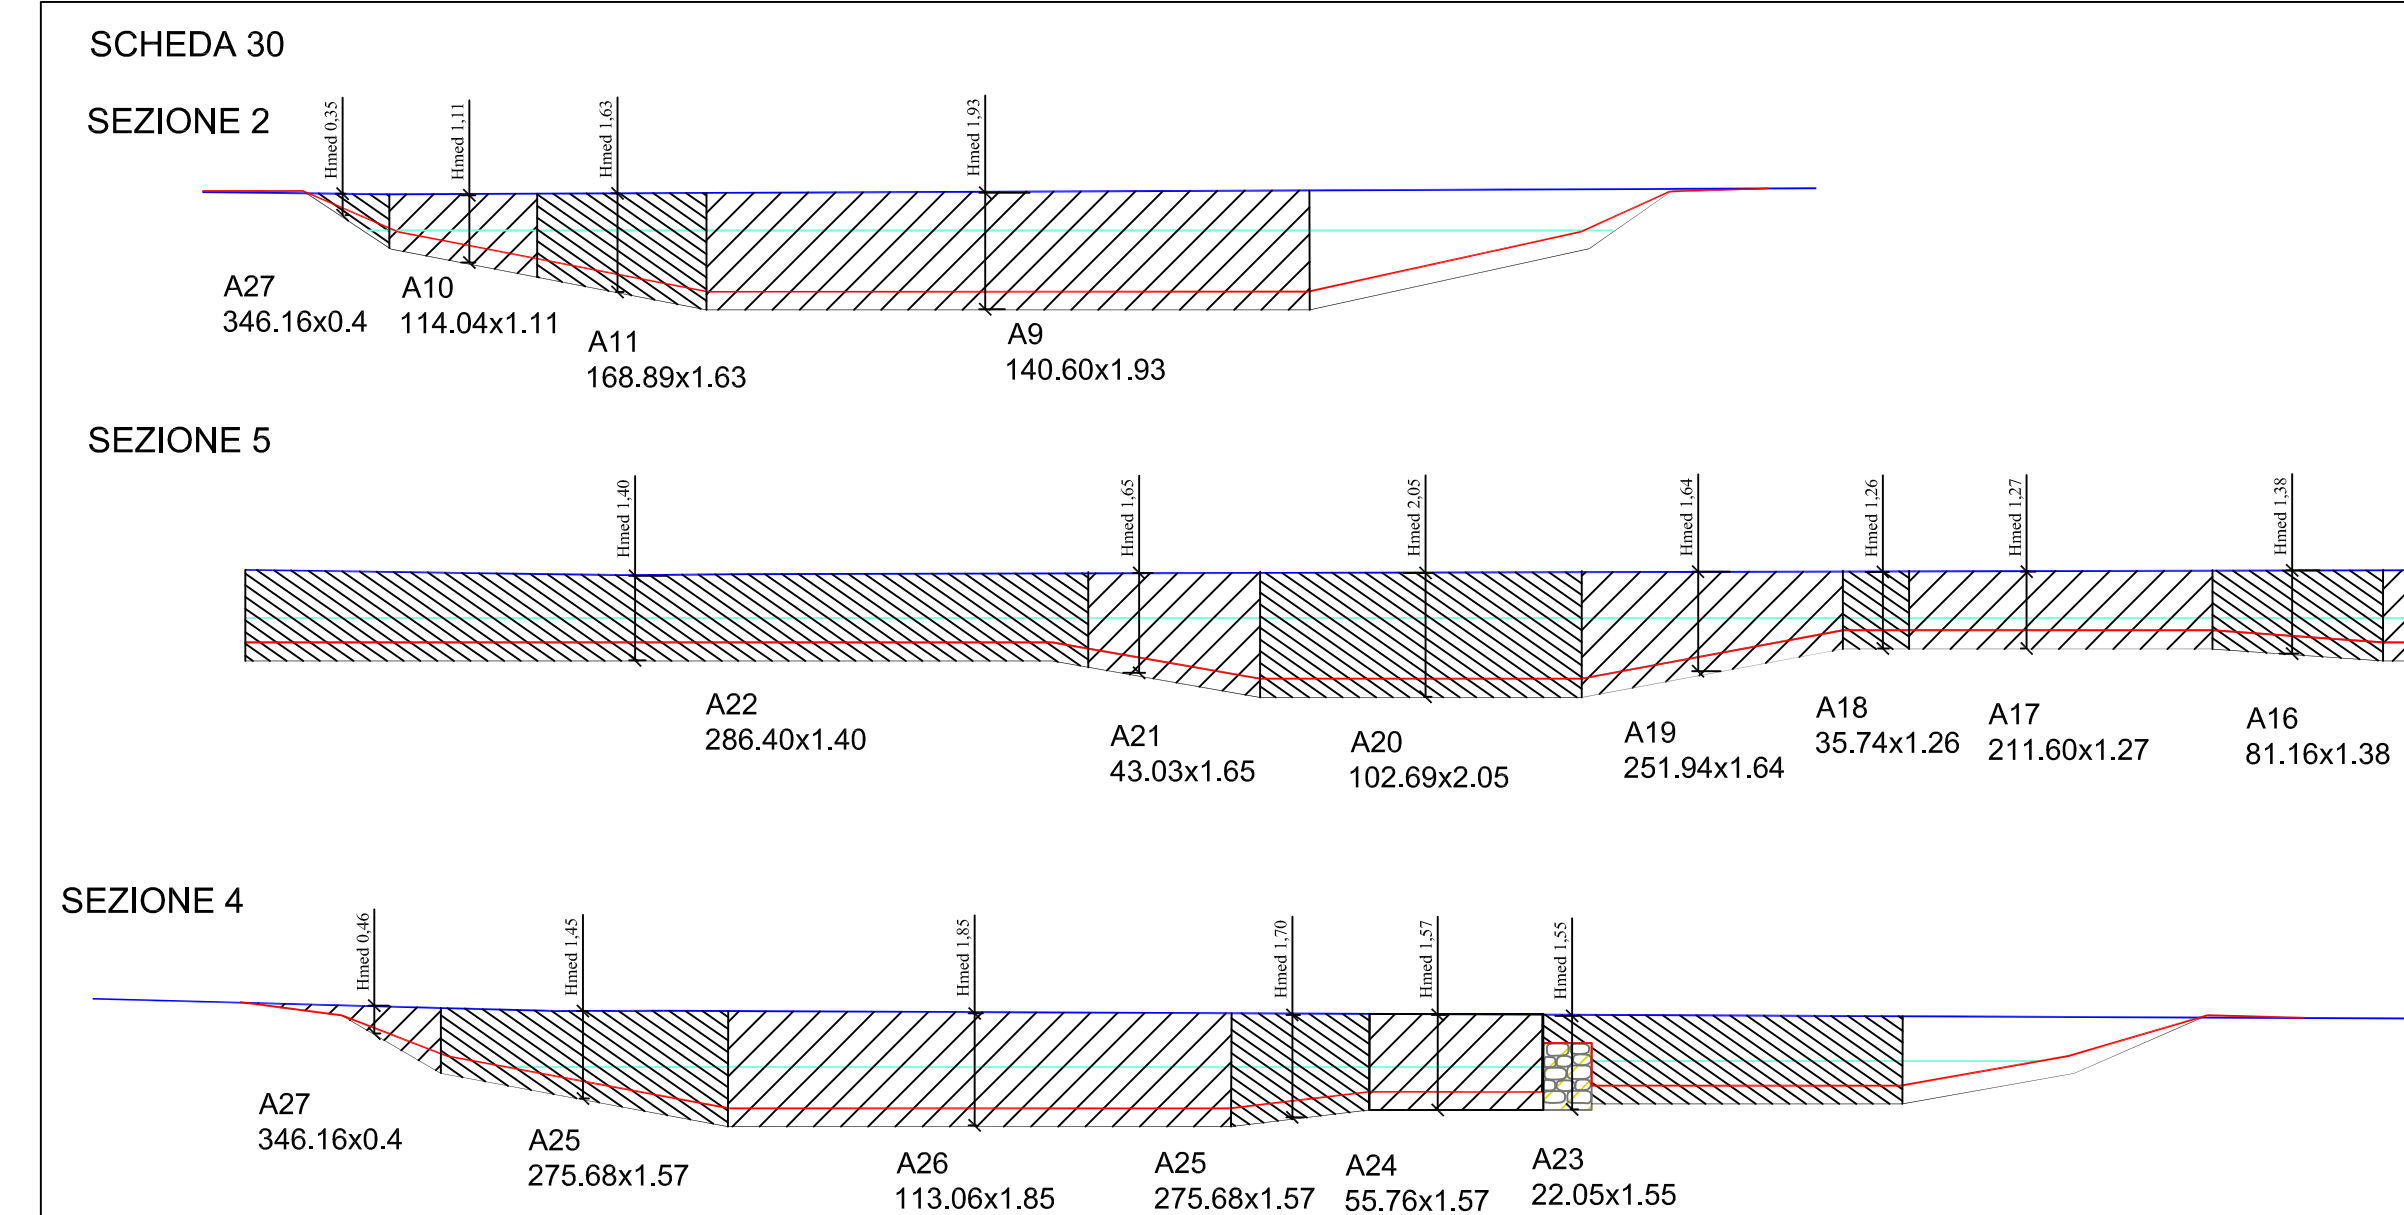
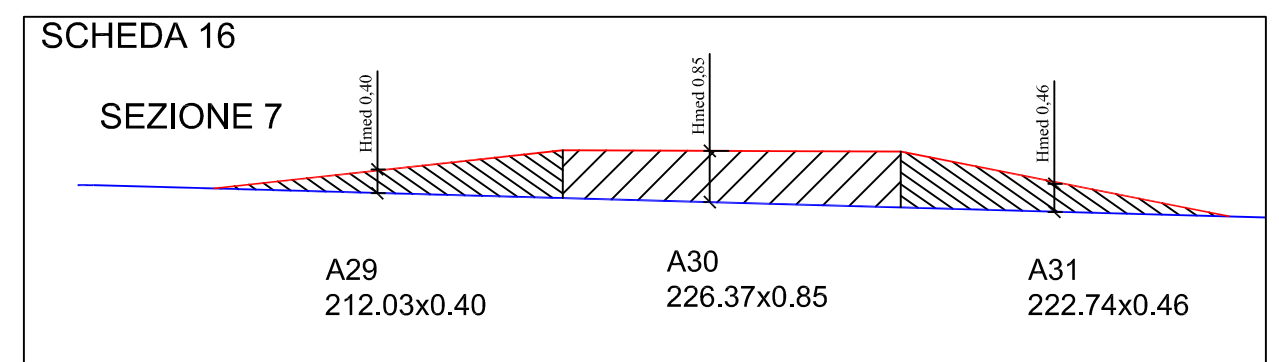
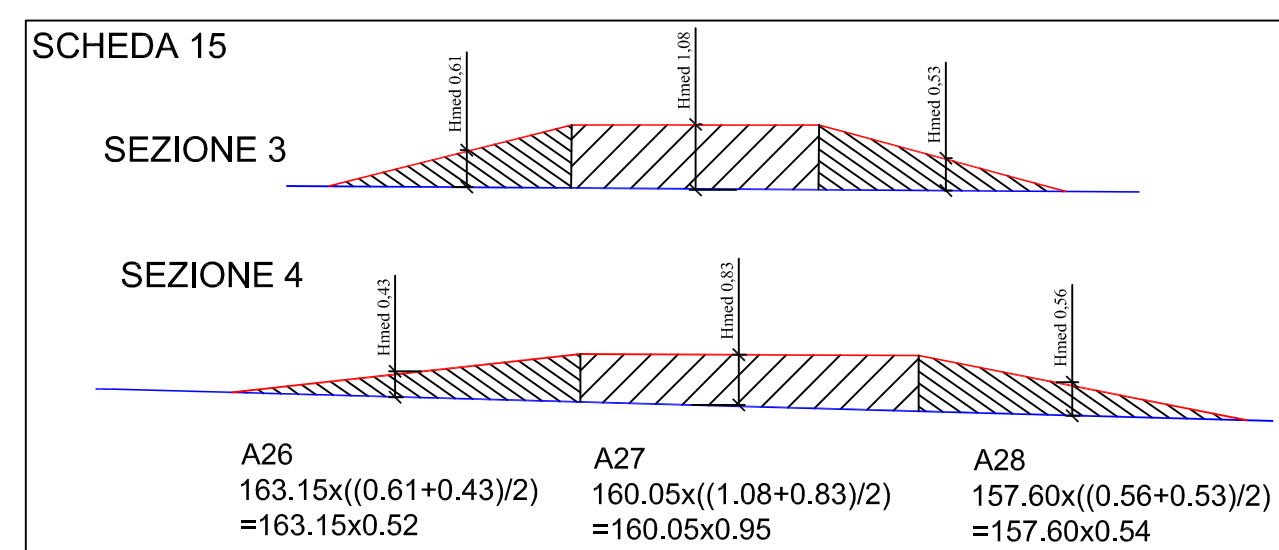
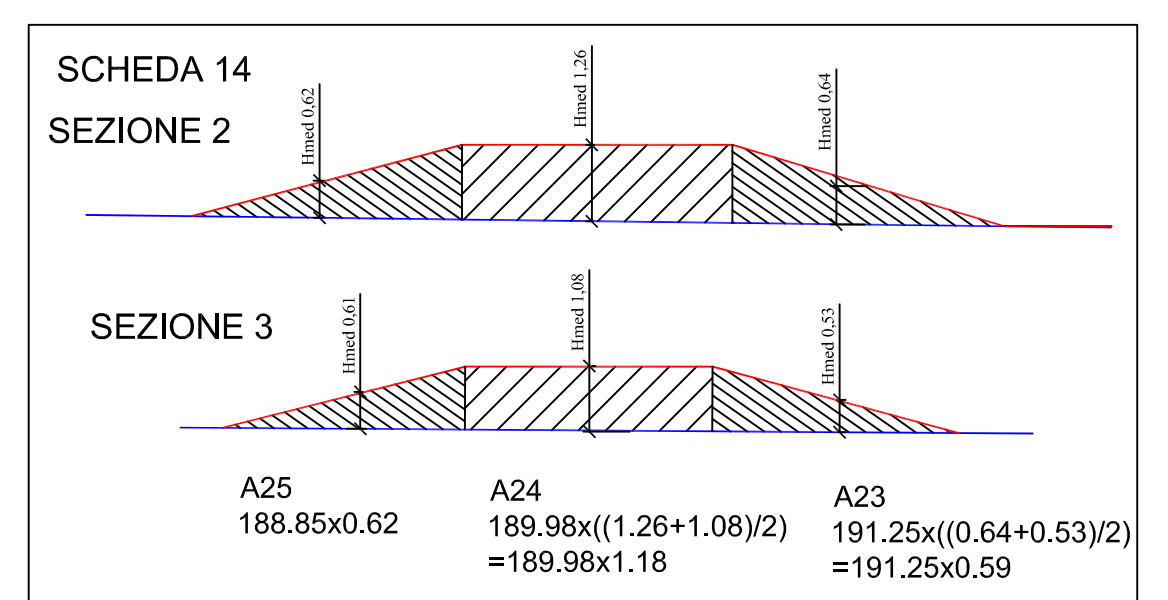
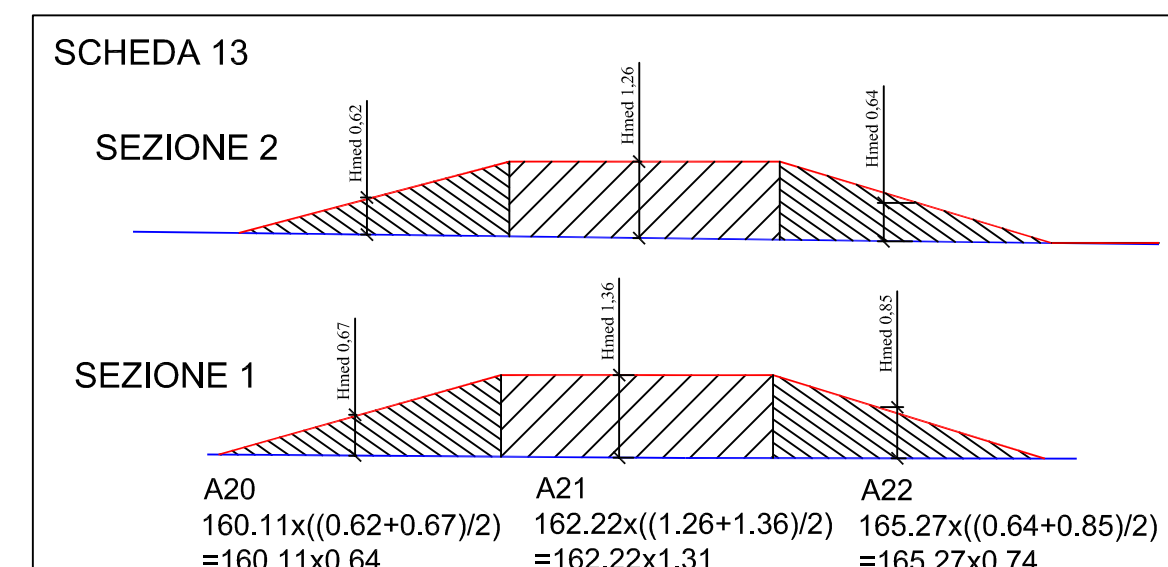


# ELABORATO N.2 COMPUTO METRICO

## SCAVI

FUORI SCALA

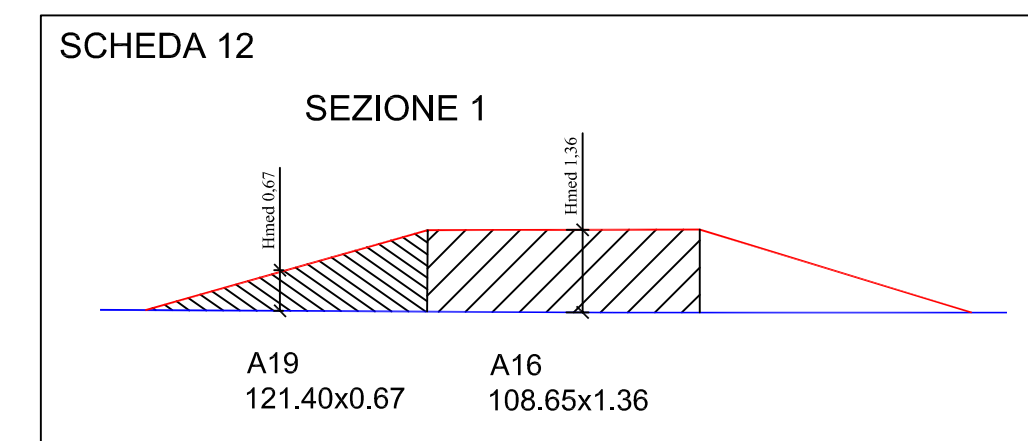

Scavo SFS-v			
A1	177,00	1,10	194,70 Scheda 26
A2	783,00	1,00	783,00 Scheda 26
A3	177,00	1,05	185,85 Scheda 27
A4	782,00	0,90	703,80 Scheda 27
A5	177,00	0,80	141,60 Scheda 28
A6	783,00	0,65	508,95 Scheda 28
A7	177,00	0,95	168,15 Scheda 29
A8	783,00	0,55	430,65 Scheda 29
<b>Tot.</b>	<b>3839,00</b>		<b>3116,70</b>

Scavo FWS			
A9	140,60	1,93	271,36 Scheda 30
A10	114,04	1,11	126,58 Scheda 30
A11	168,89	1,63	275,29 Scheda 30
A12	35,68	1,48	52,81 Scheda 30
A13	521,63	1,33	693,77 Scheda 30
A14	35,00	1,50	52,50 Scheda 30
A15	609,99	1,48	902,79 Scheda 30
A16	81,16	1,38	112,00 Scheda 30
A17	211,60	1,27	268,73 Scheda 30
A18	35,74	1,26	45,03 Scheda 30
A19	251,94	1,64	413,18 Scheda 30
A20	102,69	2,05	210,51 Scheda 30
A21	43,03	1,65	71,00 Scheda 30
A22	286,40	1,40	400,96 Scheda 30
A23	22,05	1,55	34,18 Scheda 30
A24	55,76	1,57	87,54 Scheda 30
A25	275,68	1,57	432,82 Scheda 30
A26	113,06	1,85	209,16 Scheda 30
A27	346,16	0,40	138,46 Scheda 30
<b>Tot.</b>	<b>3451,10</b>		<b>4798,68</b>

Tot. mc di scavo	7915,38
Area totale di scavo e scarifica	7290,10
Tot. mc scarifica H=20cm	1458,02
Tot. mc di scavo	6457,36